




Ground Floor Plan

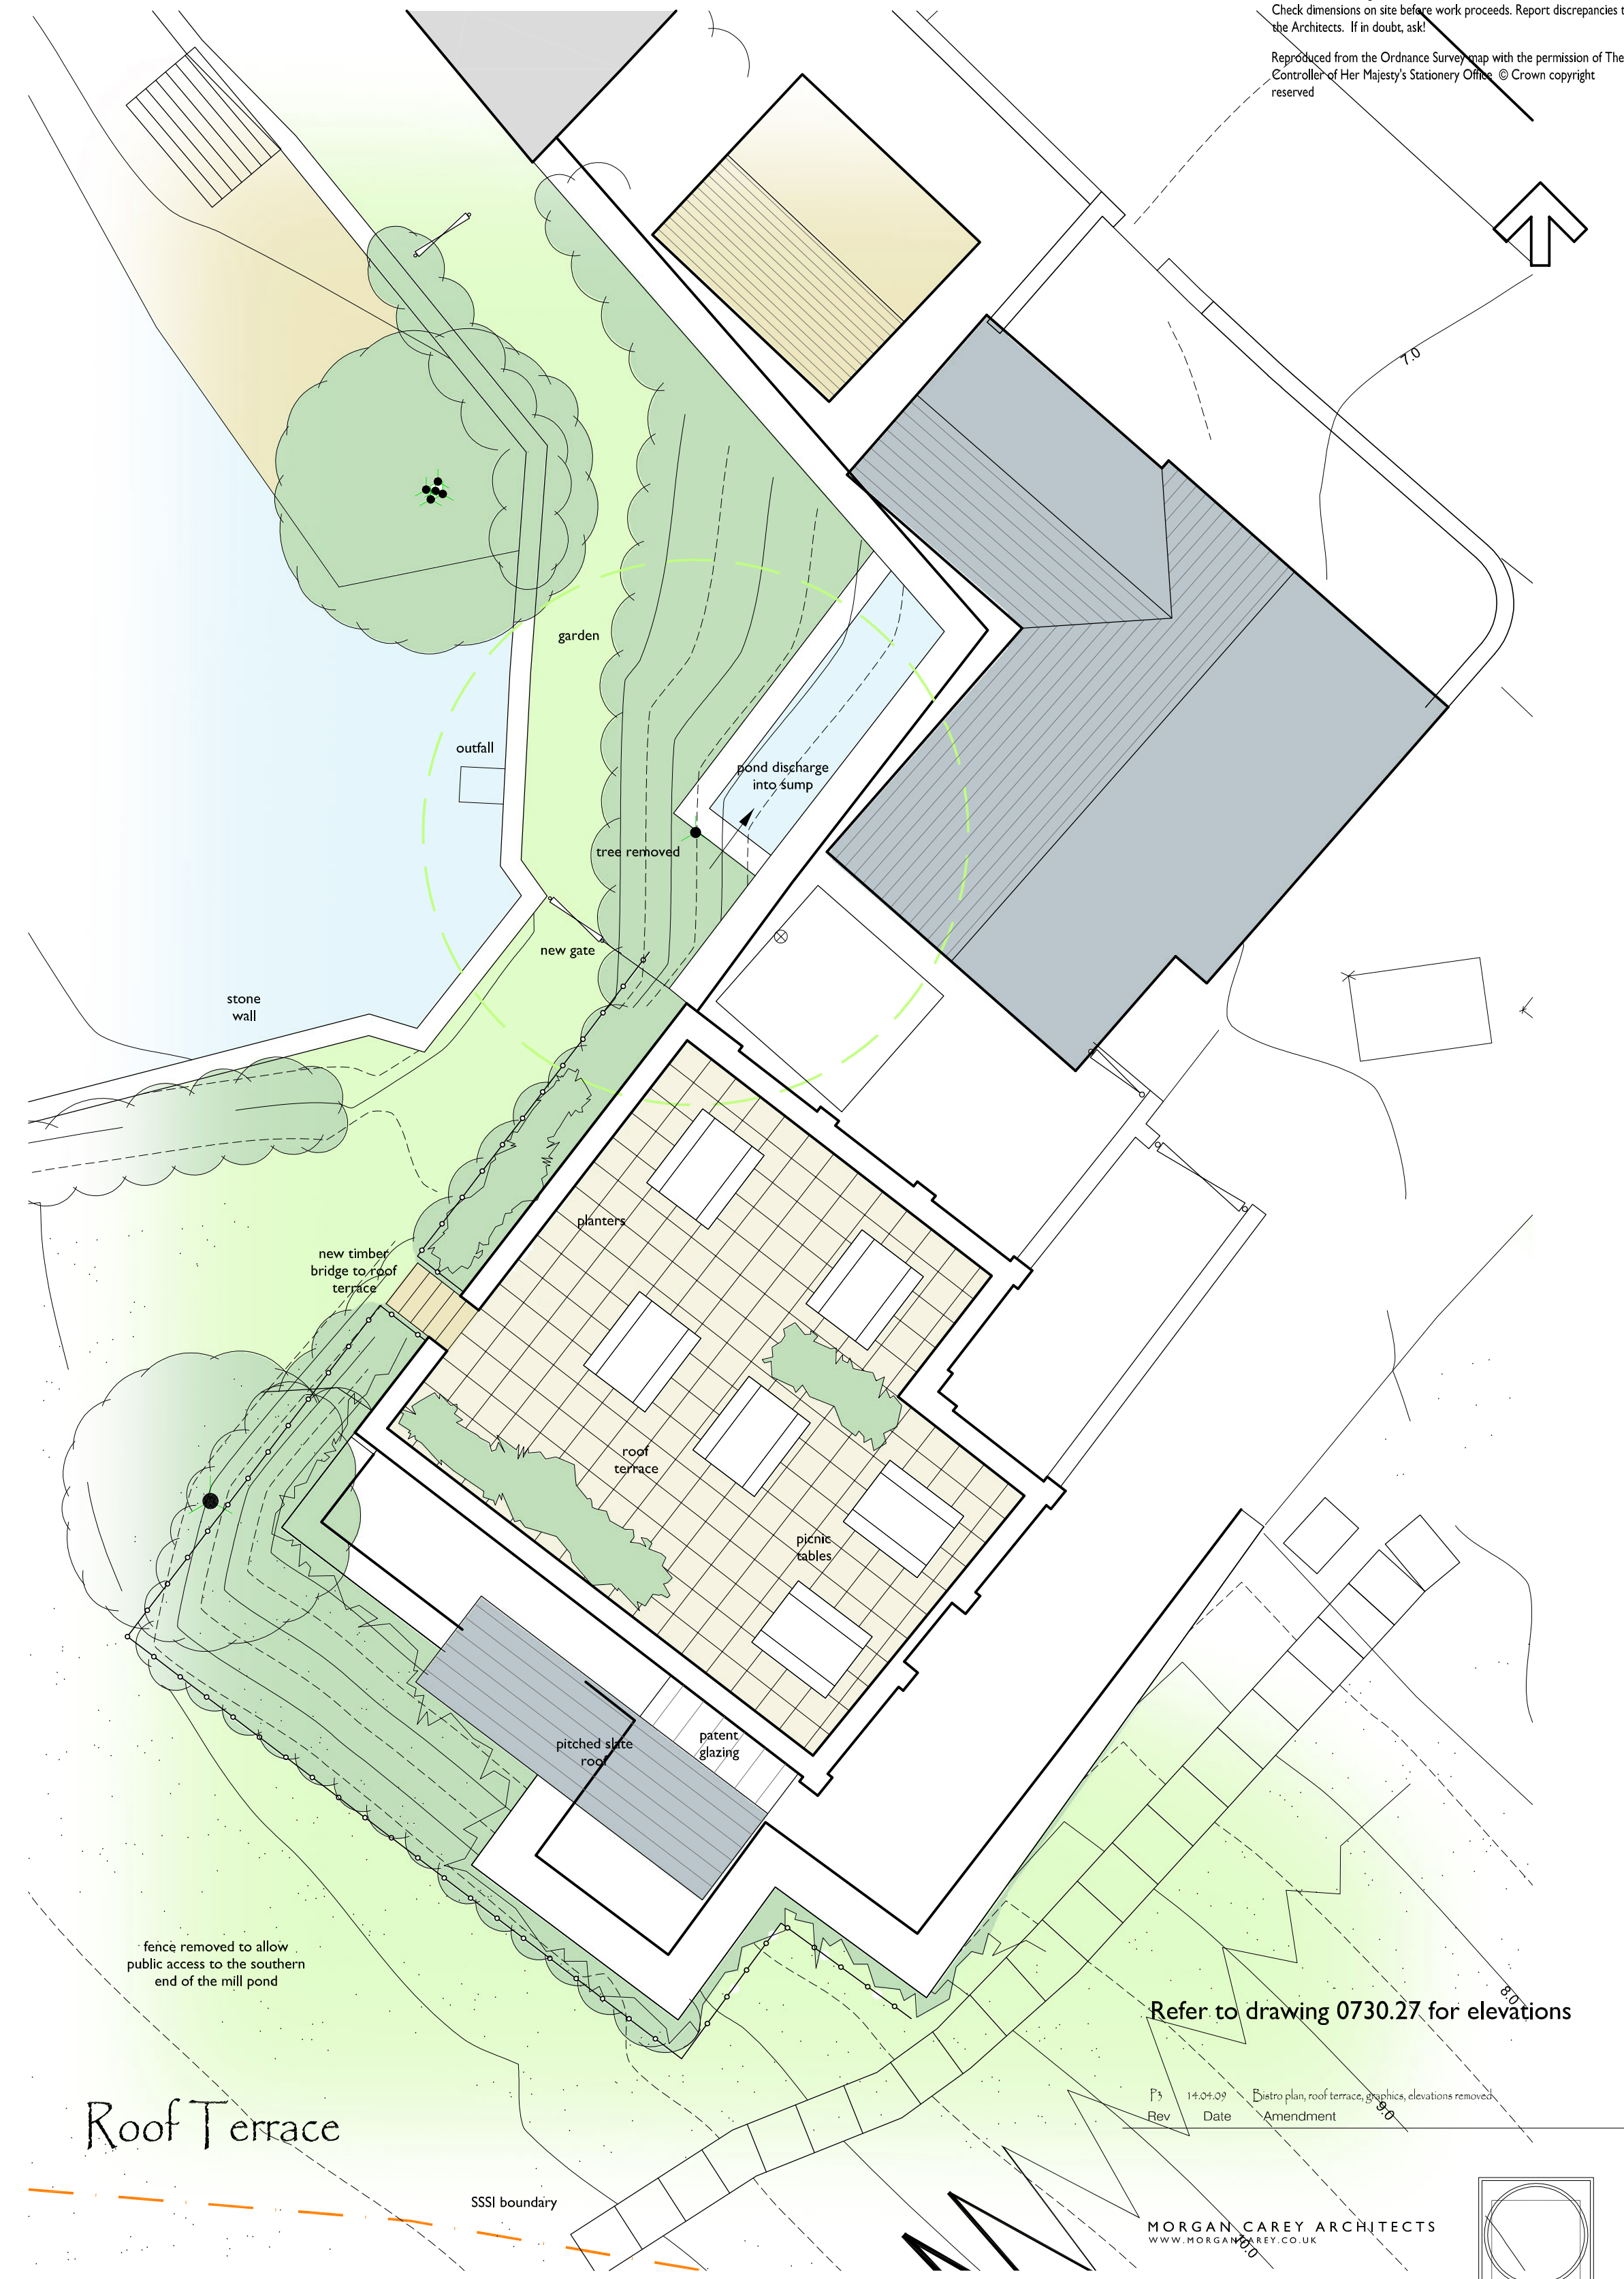

Roof Terrace

Note:  
This drawing is the copyright of Morgan Carey Architects. It may not be copied, reproduced or altered in any way without their written authority. Do not scale. Use figured dimensions.  
Check dimensions on site before work proceeds. Report discrepancies to the Architects. If in doubt, ask!  
Reproduced from the Ordnance Survey map with the permission of The Controller of Her Majesty's Stationery Office. © Crown copyright reserved

Refer to drawing 0730.27 for elevations

14.04.08	14.04.08	14.04.08	14.04.08
Rev	Date	Amendment	

MORGAN CAREY ARCHITECTS	
www.morgan-carey.co.uk	
THE APPLE HOUSE	
PALMERS ORCHARD	
LYTCHETT MATRAVERS	
POOLE	
BH16 6HG	
TEL: 01202 624497	
FAX: 01202 628118	

Client  
The Weld Estate

Project  
The Cove, Lulworth

Drawing  
Fishermans Green - Proposals  
Plans

Date Aug 08  
Scale 1:100  
Drawing File: P:\0701-0799\0730\Fishermans Green - Proposals.dwg  
0730.17/P3

# Fishermans Green - Proposals