






SE Elevation
 The Waterworks

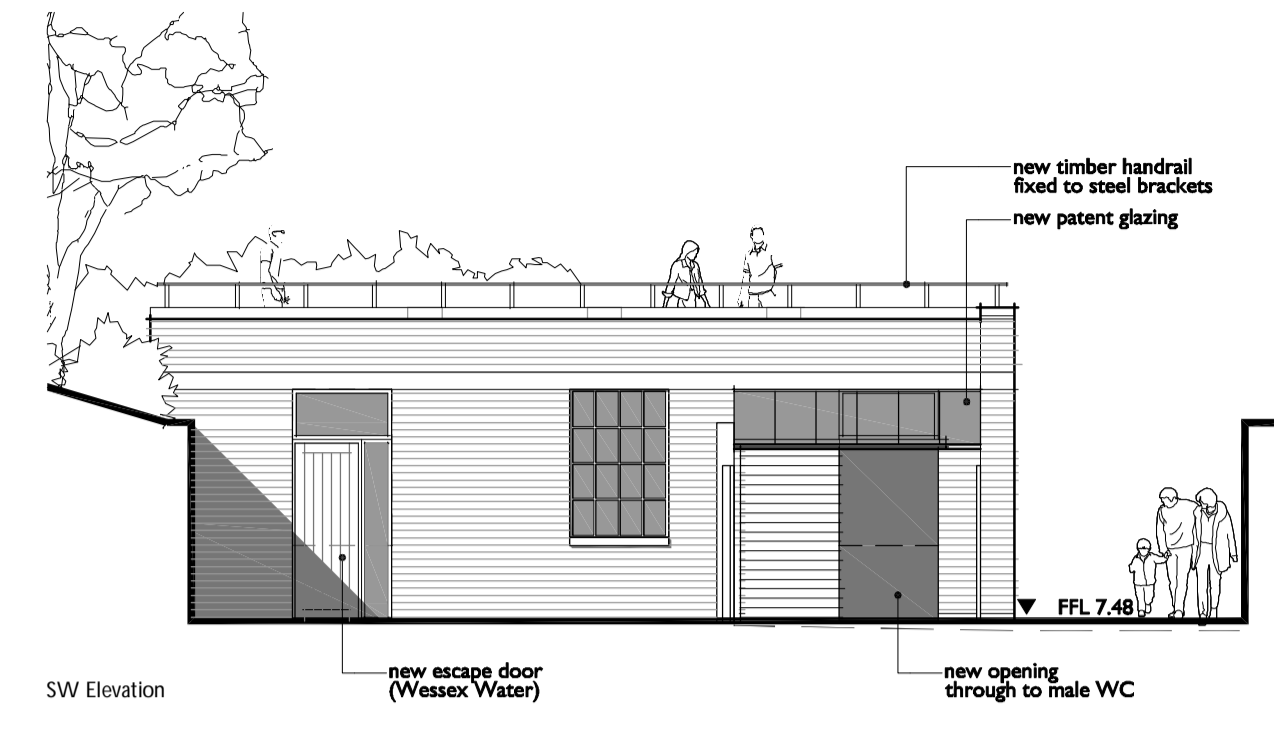


SW Elevation

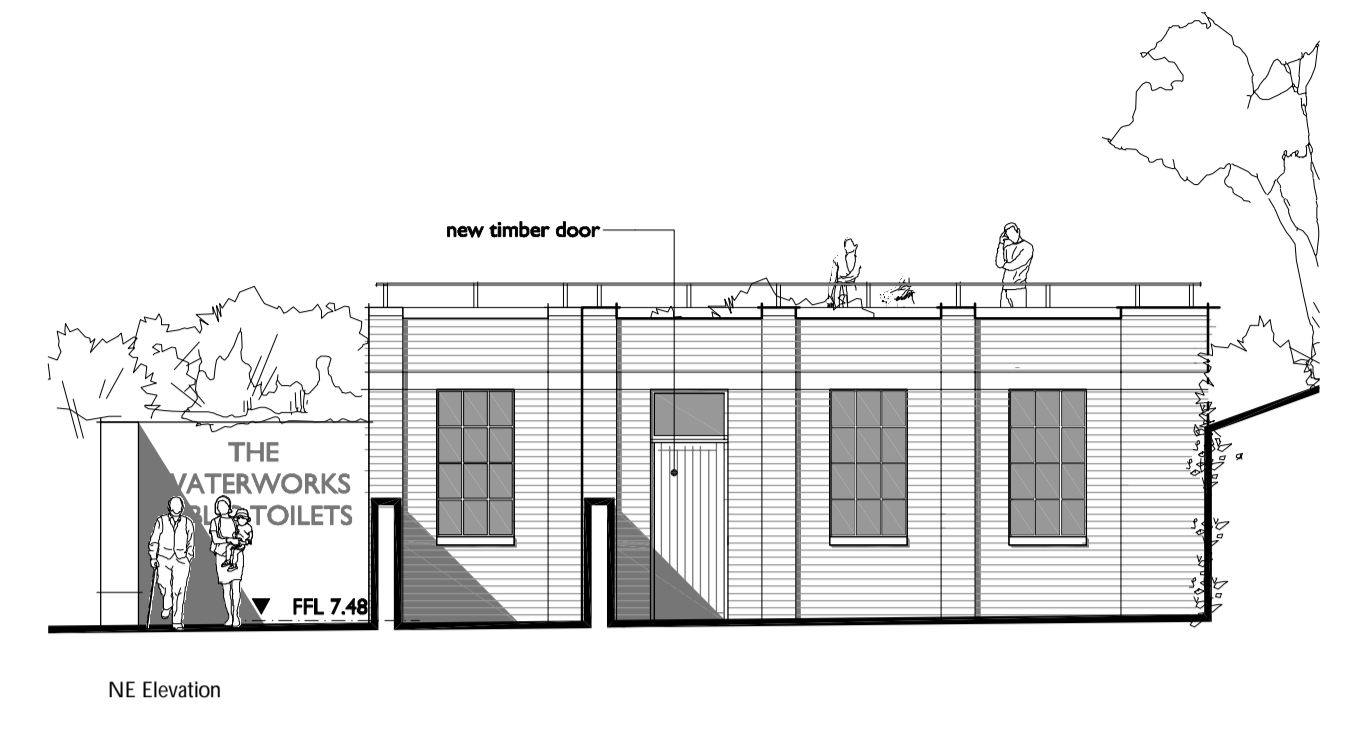


NE Elevation

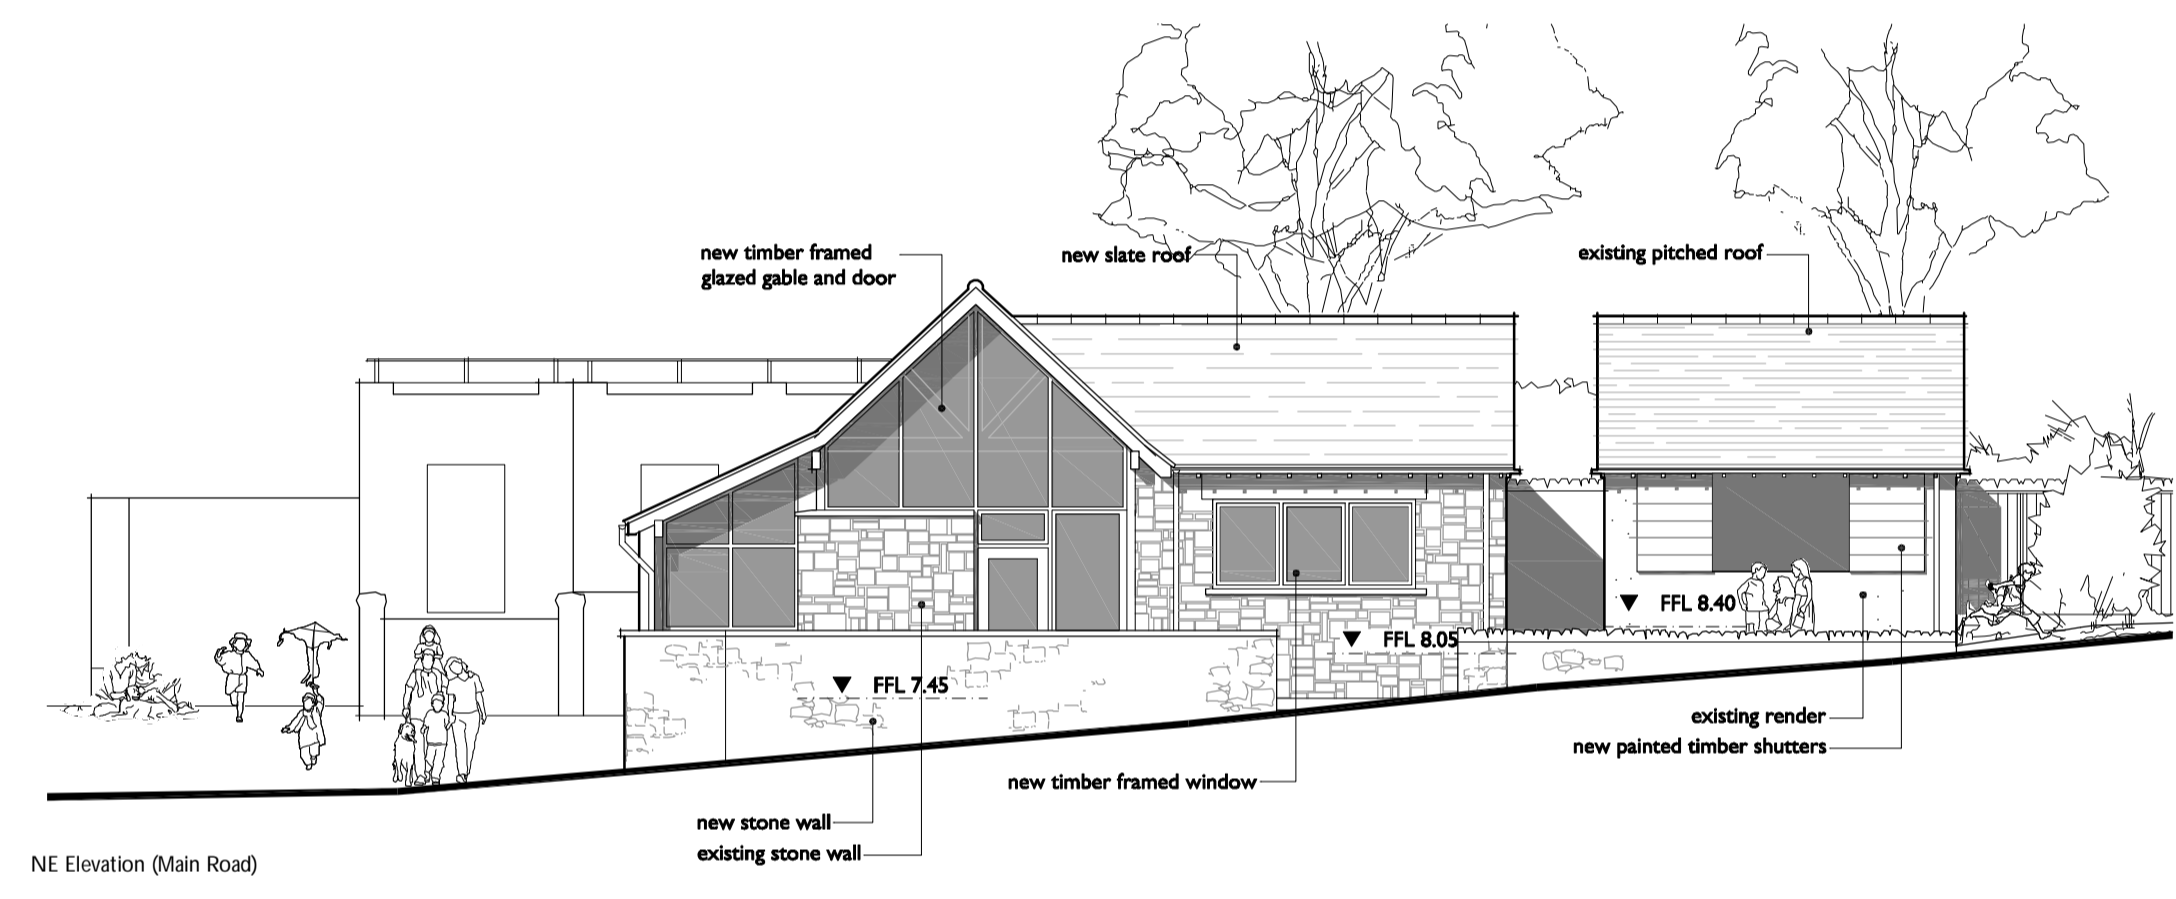


NE Elevation (Main Road)
 New Bistro and Shop

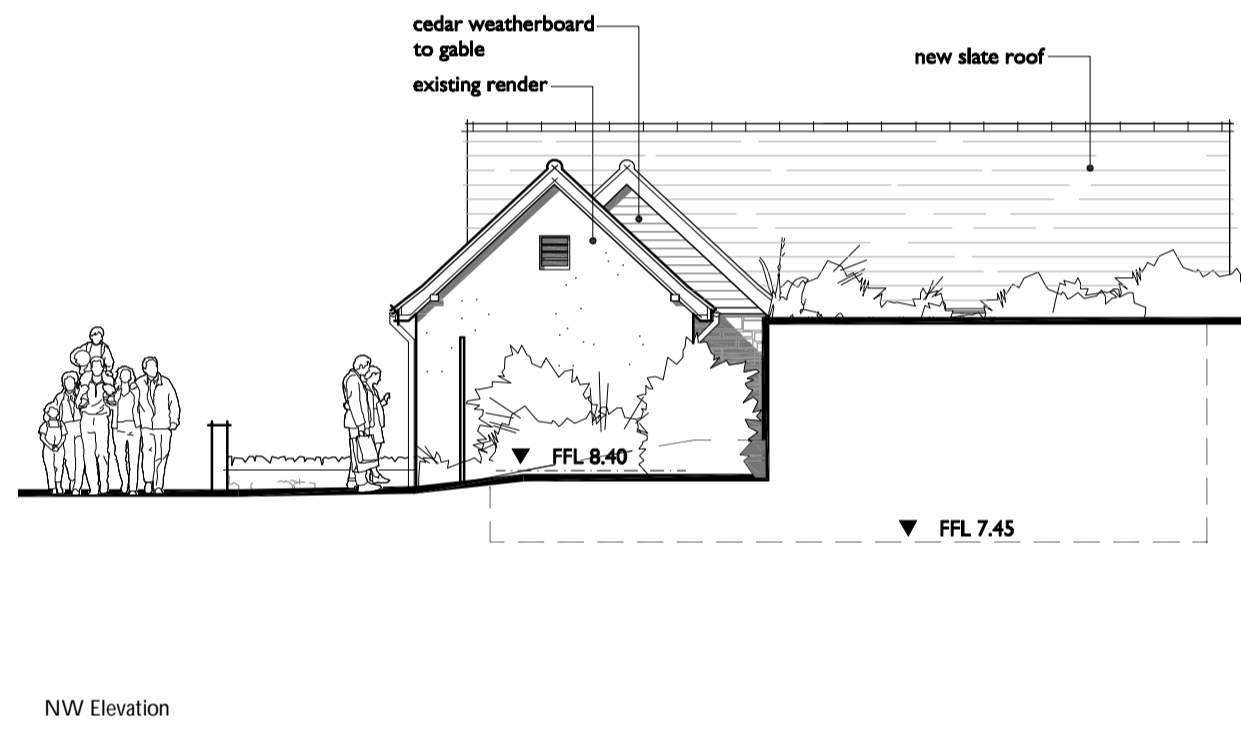


NW Elevation

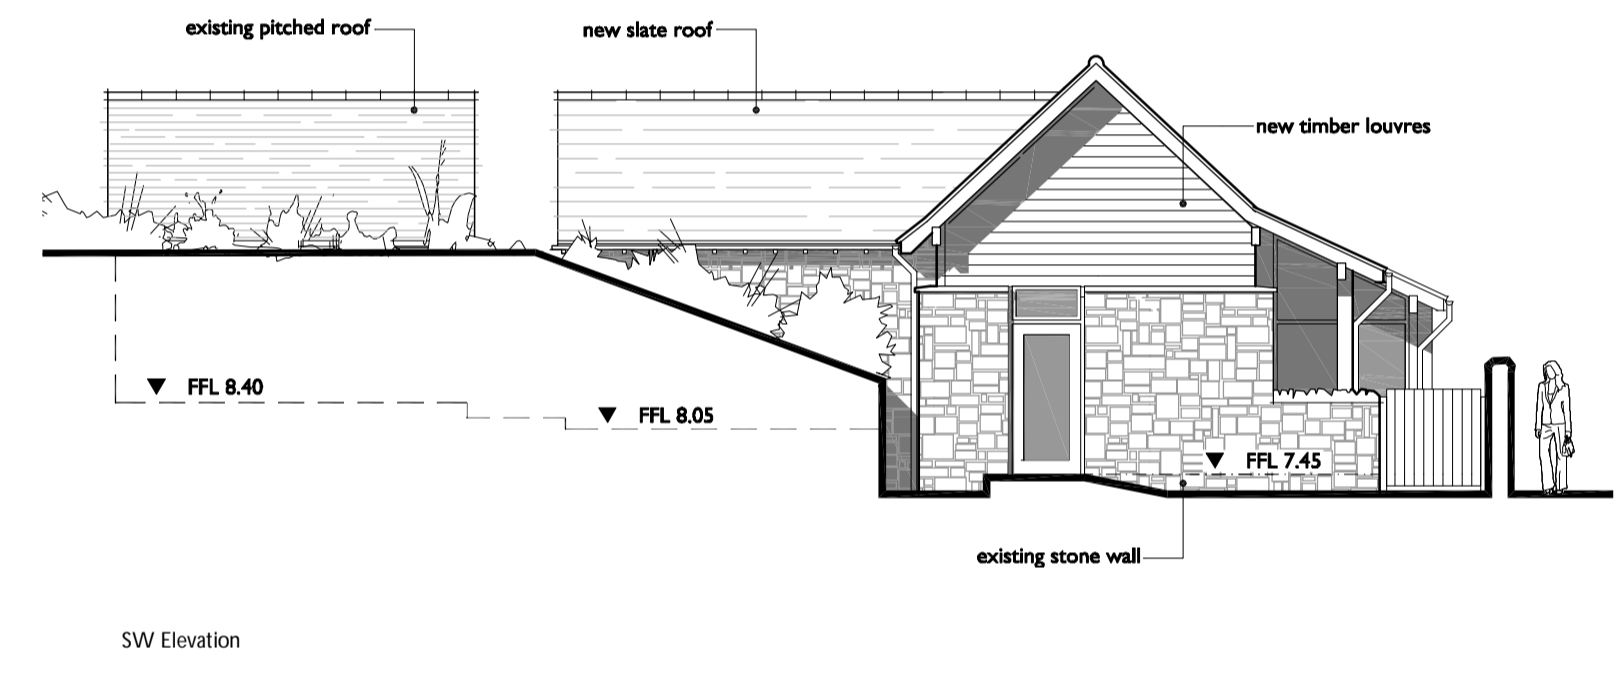


SW Elevation

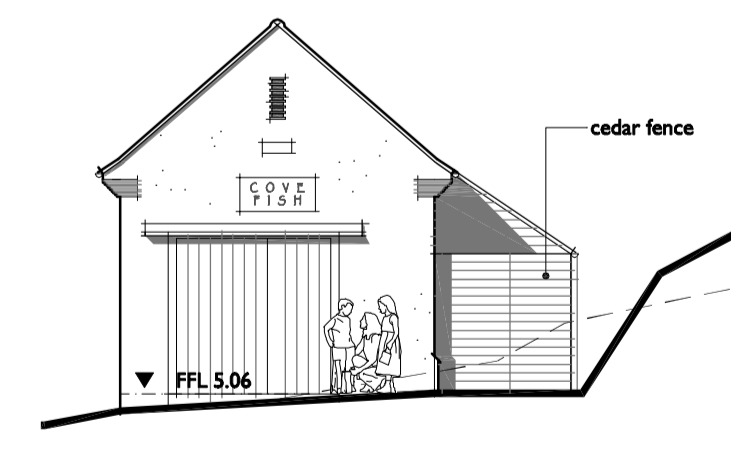


NW Elevation

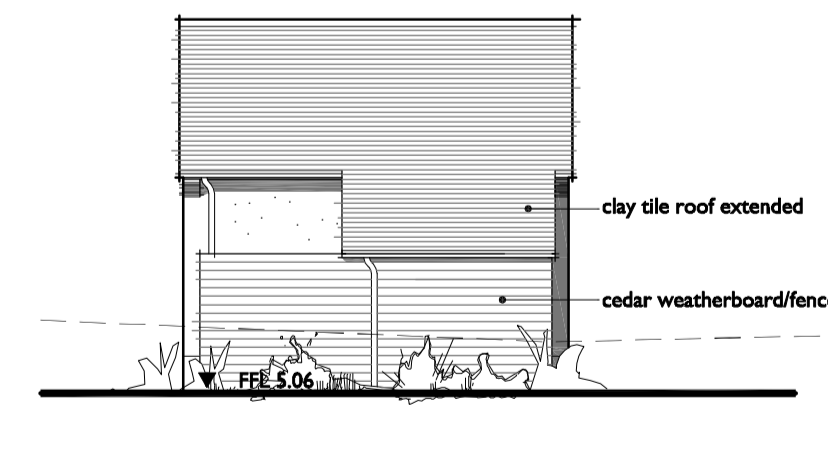

SW Elevation

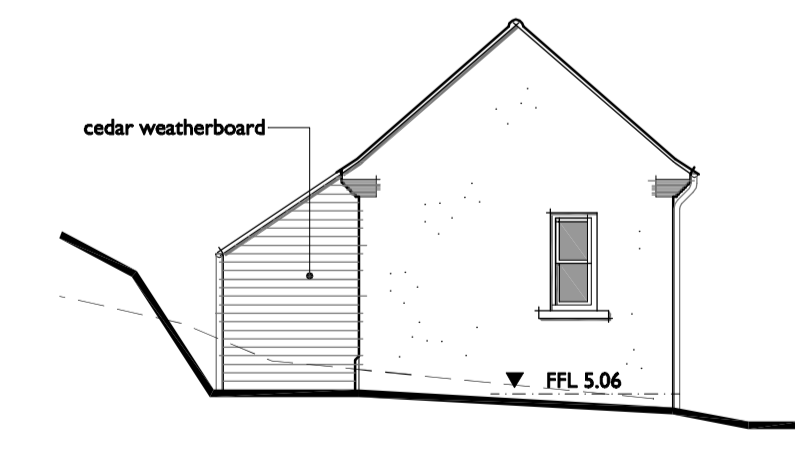

SE Elevation

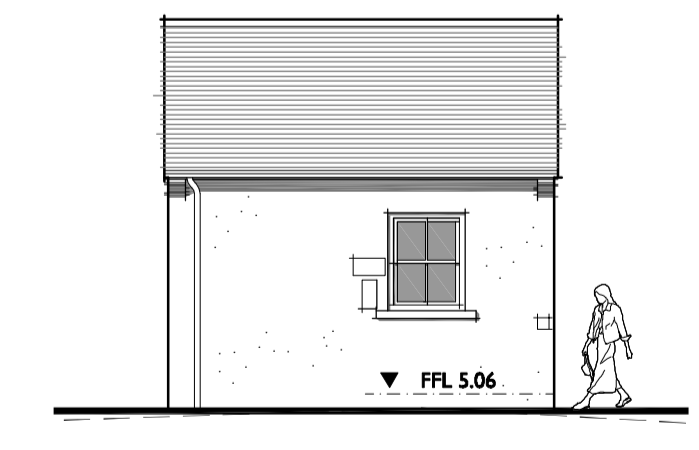

NE Elevation

Fish Shop

| Rev | Date | Amendment |
|-----|------|-----------|
| | | |


THE GOODS SHED
 SANDFORD LANE
 WAREHAM BH20 4DX
 Tel: 01929 557878
 mca@morgancarey.co.uk
 www.morgancarey.co.uk
 with MCA Lawray, Yeovil

Client
 The Weld Estate

Project
 The Cove, Lulworth

Drawing
 Fishermans Green - Proposals
 Elevations

Date Apr 09
 Scale 1:100
 Drawing File P:\100-071902\0071902.dwg 0730.27 P1

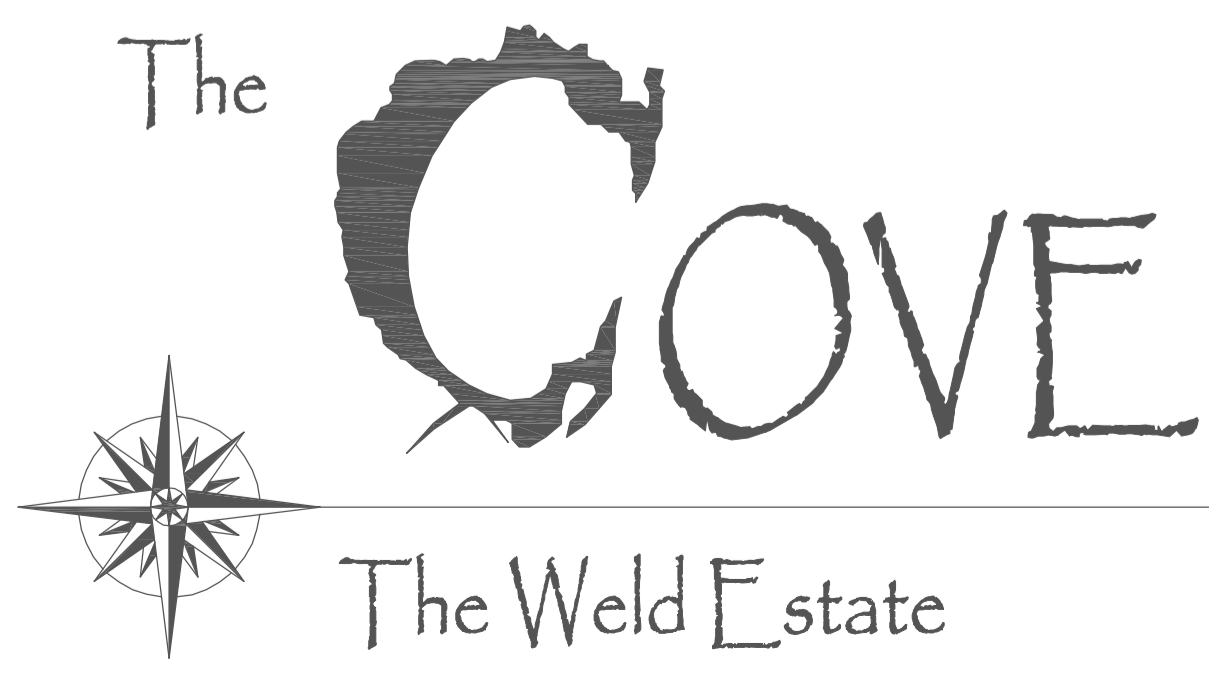

Fishermans Green - Proposals