





Overview

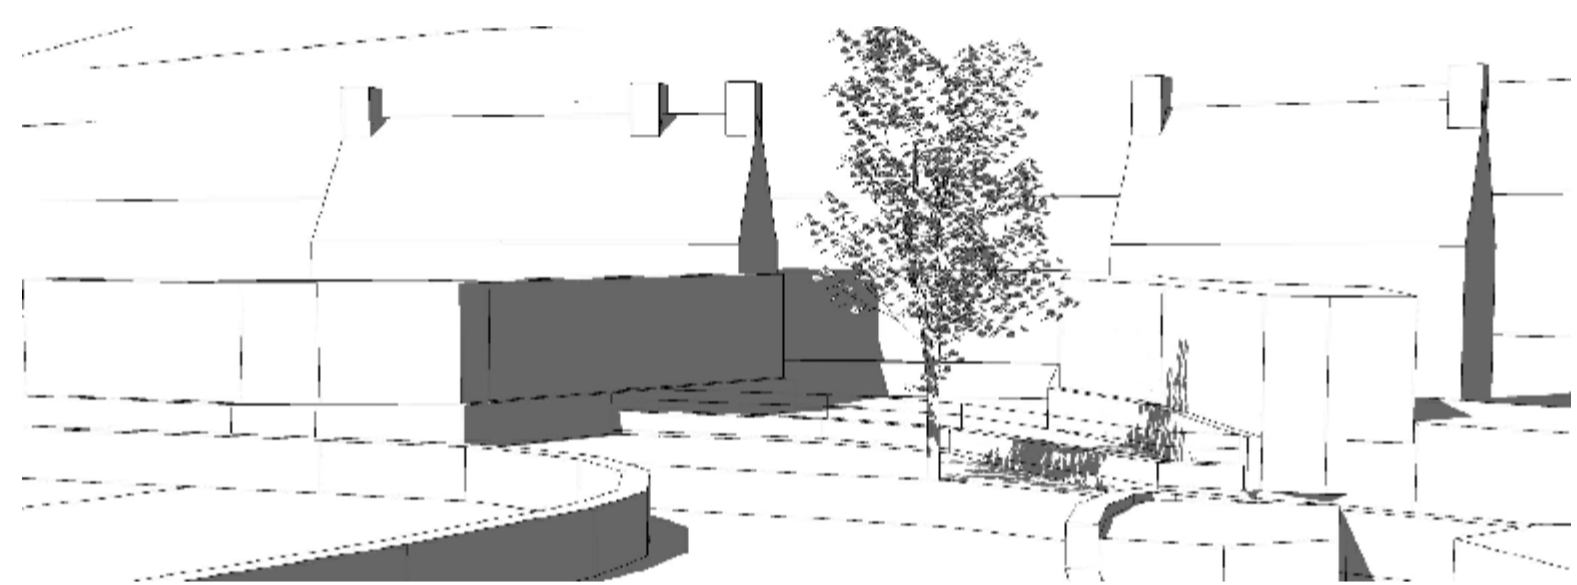


View of Spring Pond framed by cottages

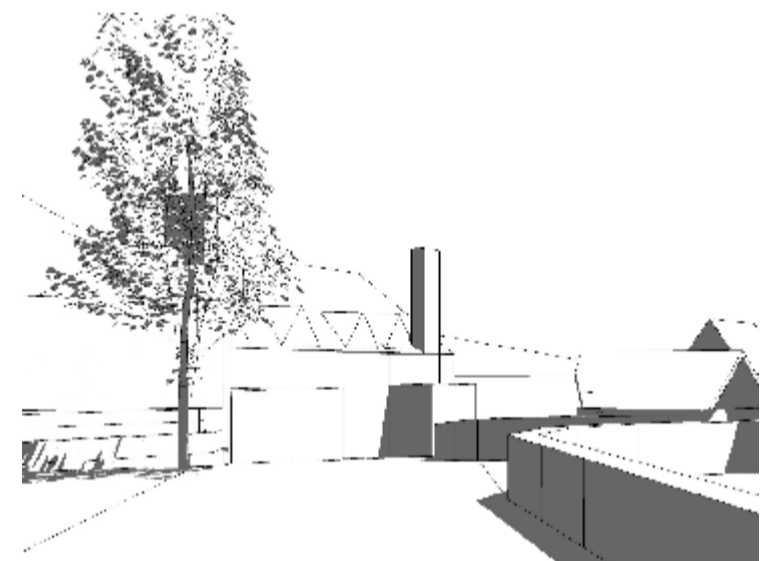


Approach from Heritage Centre...

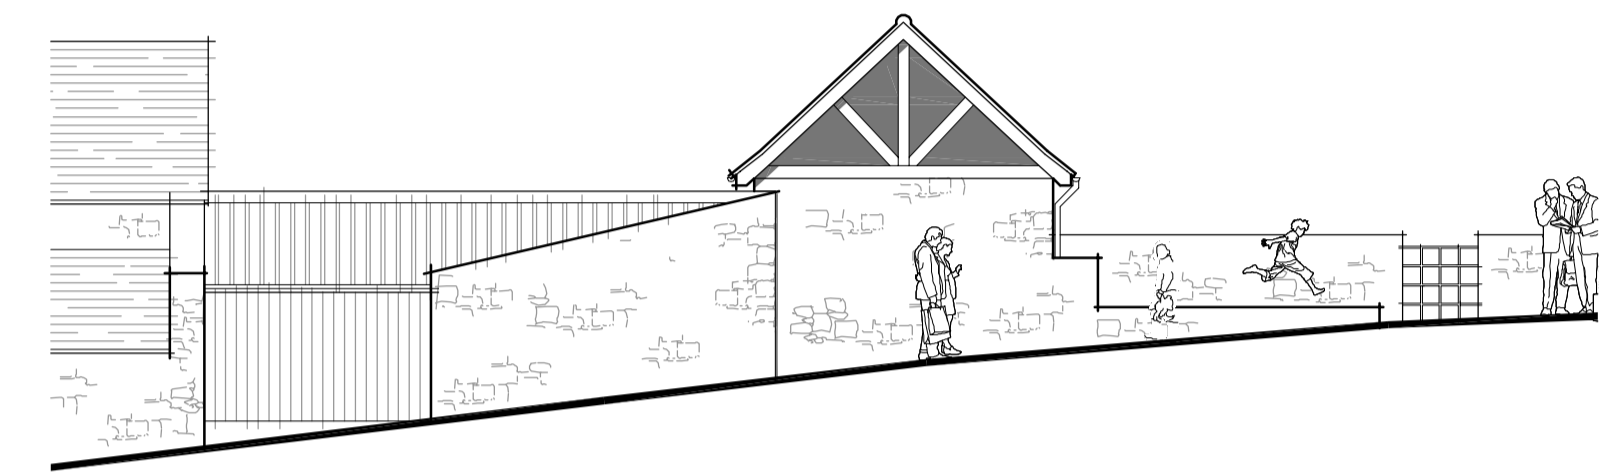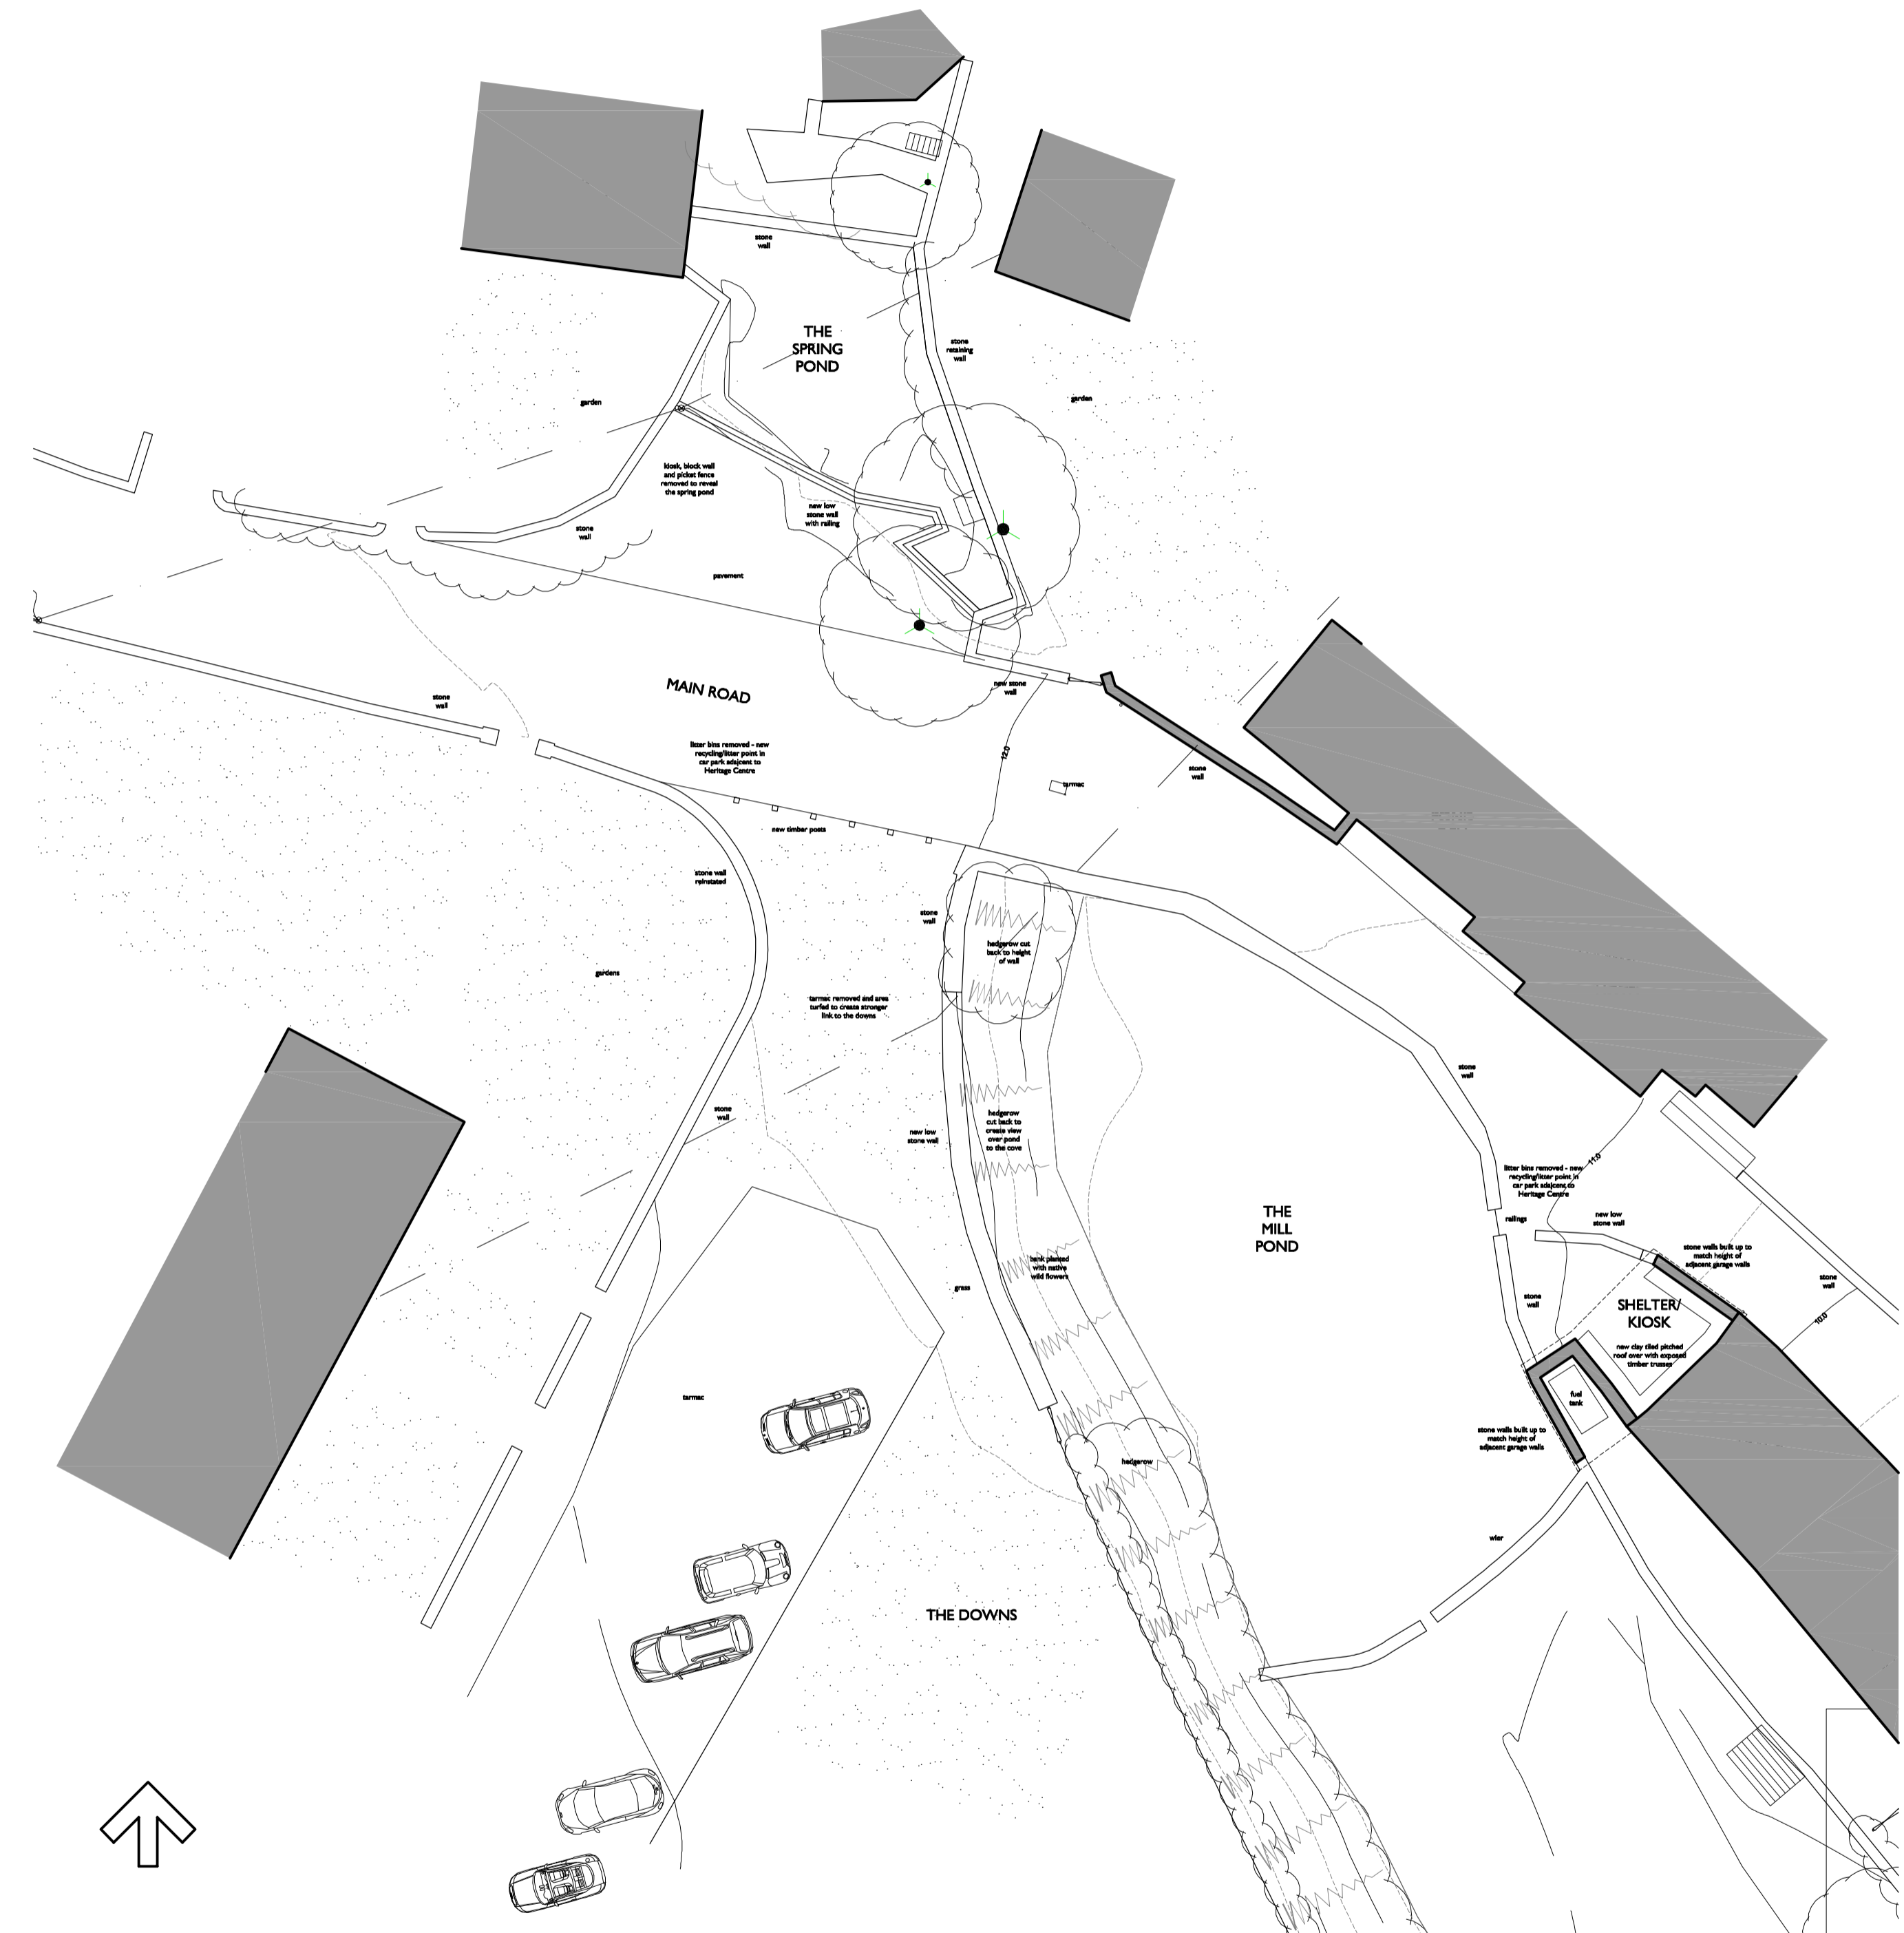

NE Elevation

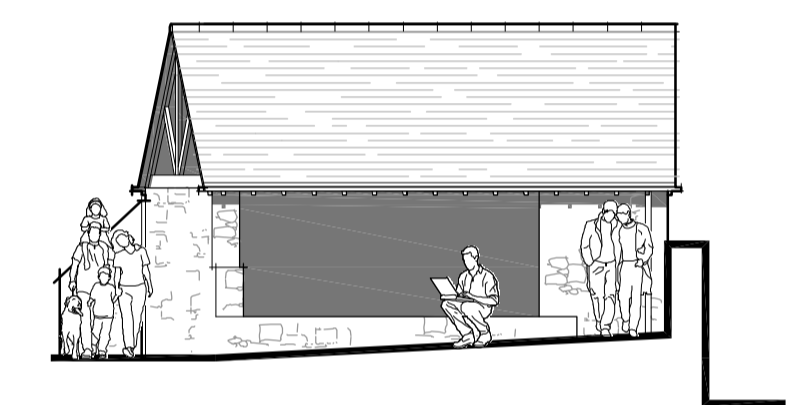

NW Elevation
 Shelter/Kiosk - NW Elevation

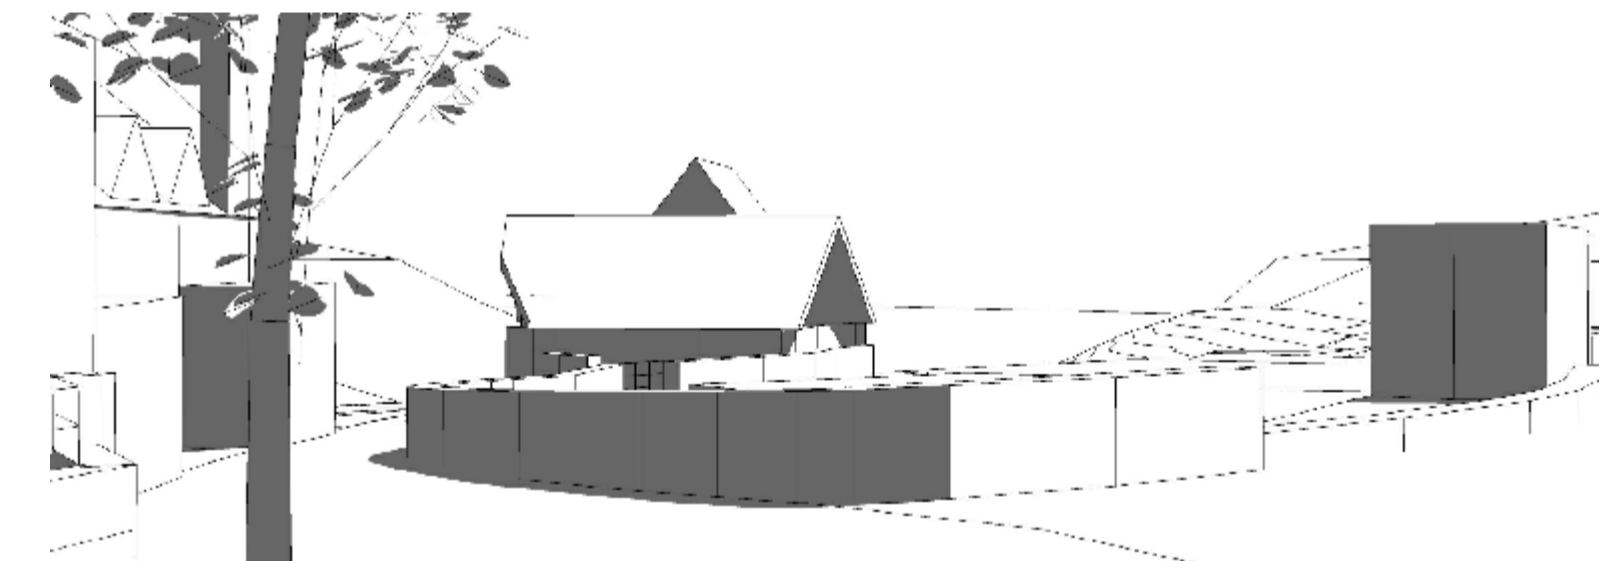

... with a new glimpse the Cove over the Mill Pond

P2	11.11.08	Re-formatting of drawing sheet
P1	25.09.04	Graphics Revision
Rev	Date	Amendment

THE GOODS SHED
 SANDFORD LANE
 WAREHAM BH20 4DX
 tel: 01929 557878
 mca@morgancarey.co.uk
 www.morgancarey.co.uk
MORGAN CAREY ARCHITECTS
 with MCA Lawray, Yeovil

Client
 The Weld Estate

Project
 The Cove, Lulworth

Drawing
 The Mill Pond - Proposals

The **COVE**
 The Weld Estate

The Mill Pond - Proposals