




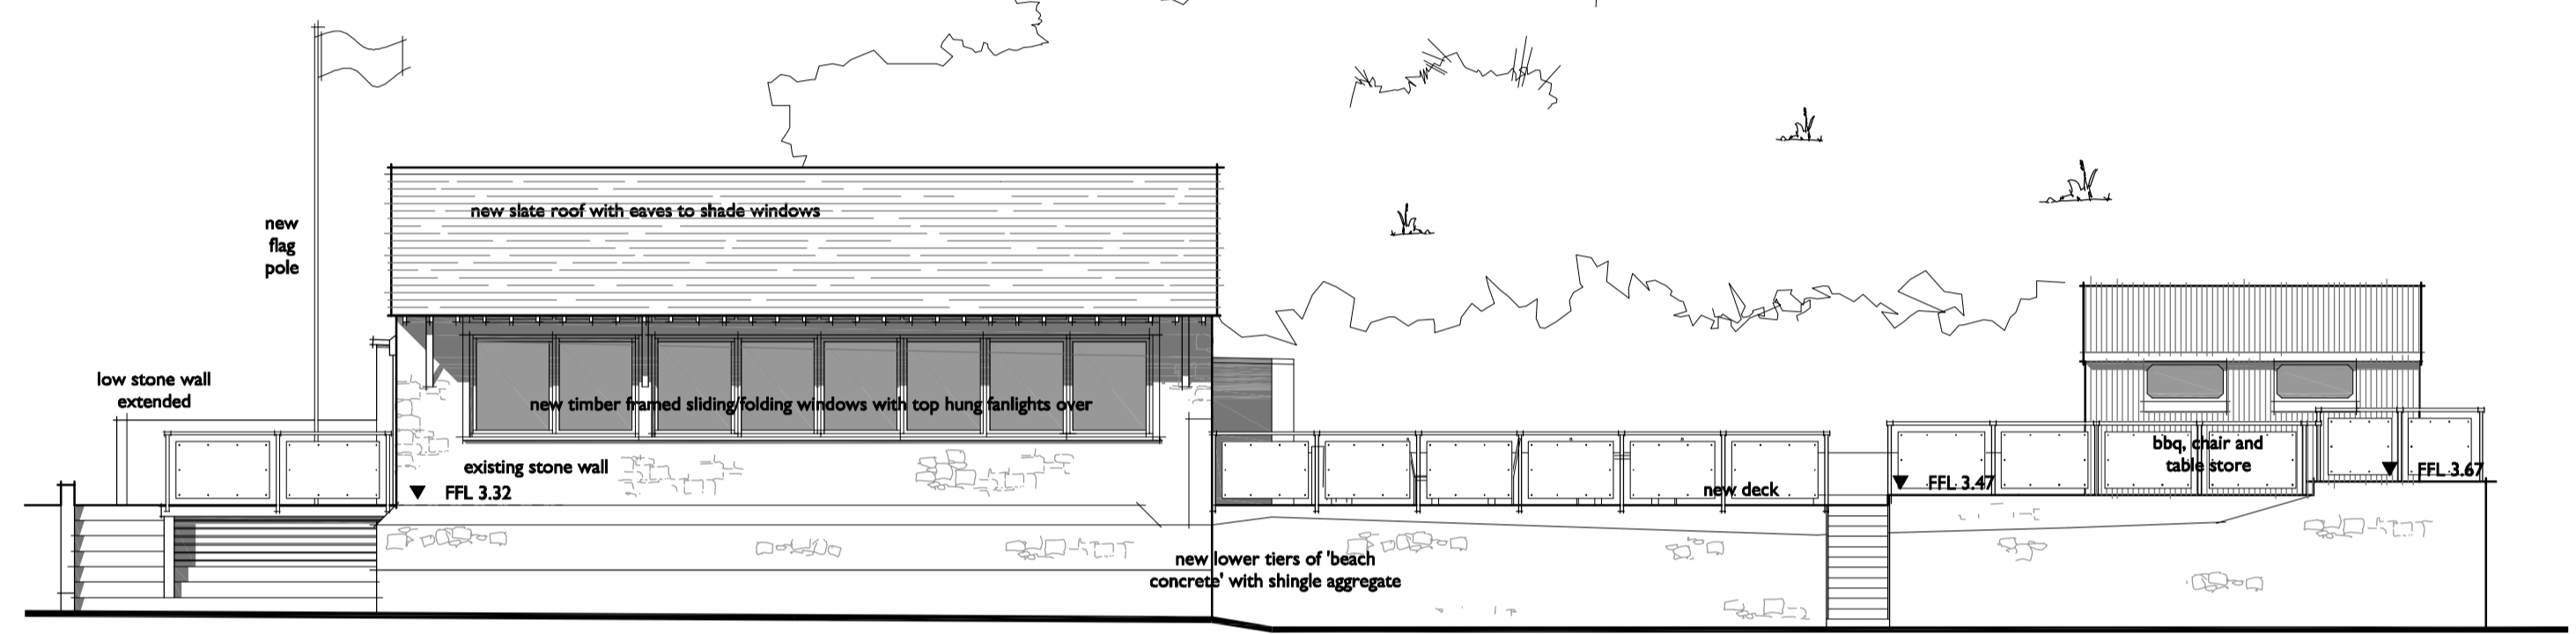


... and in use at Hengistbury Head

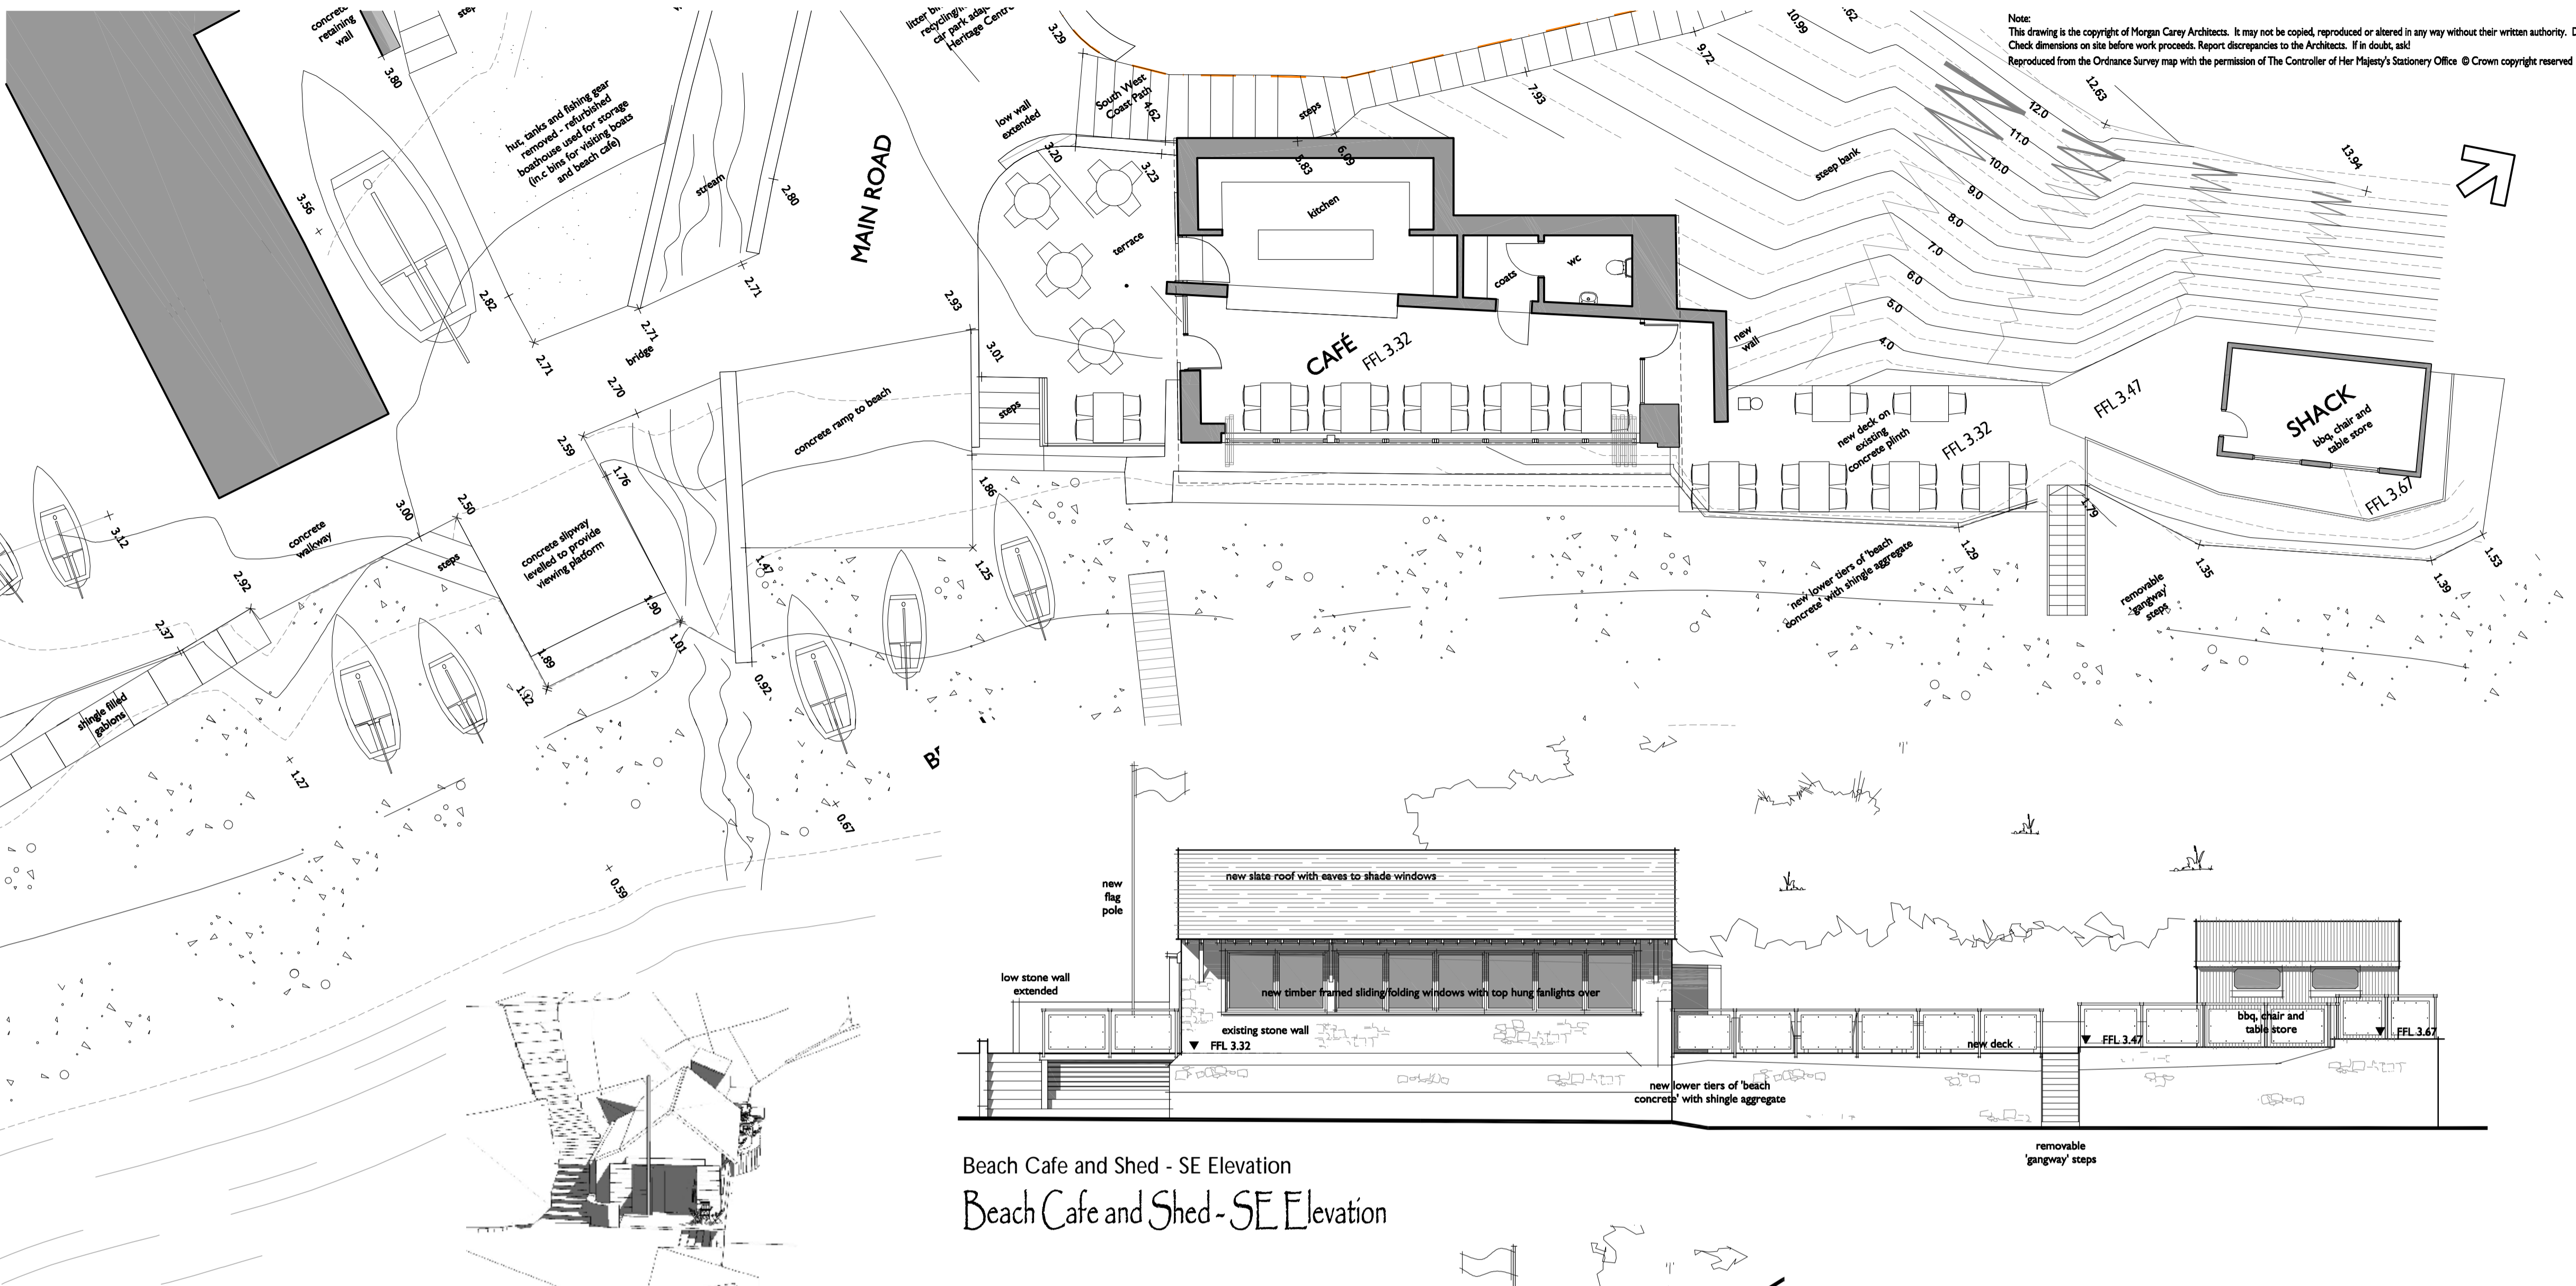


Beach Cafe and Shed - SE Elevation
Beach Cafe and Shed - SE Elevation

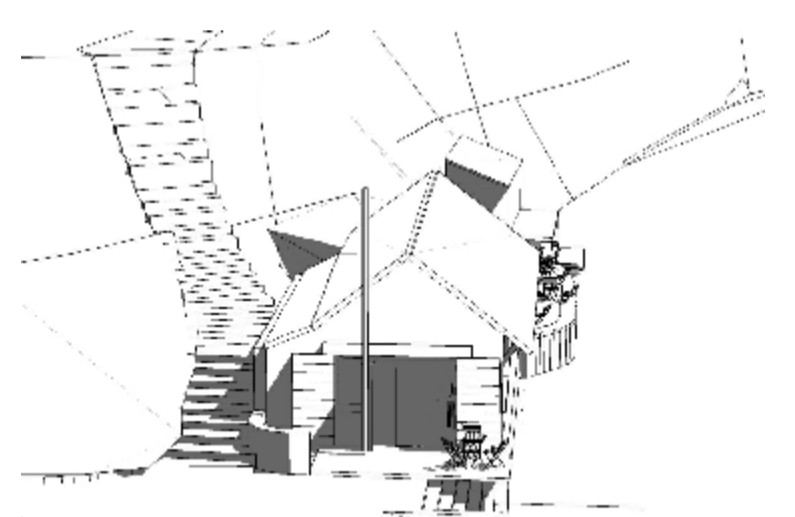


The Beach Cafe from the downs

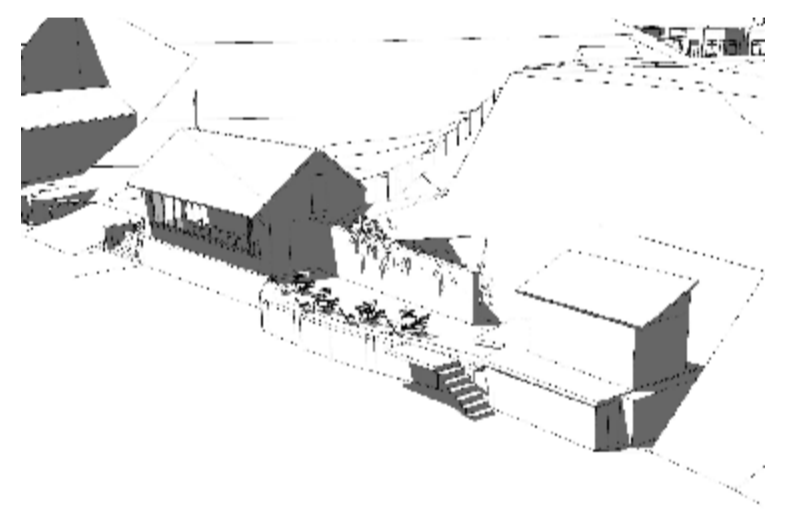


The Beach Cafe and Shack

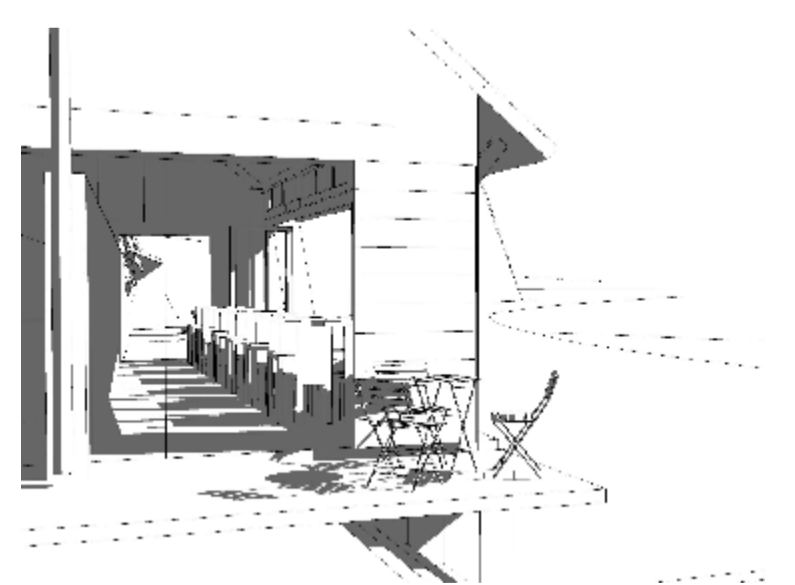


The Cafe interior

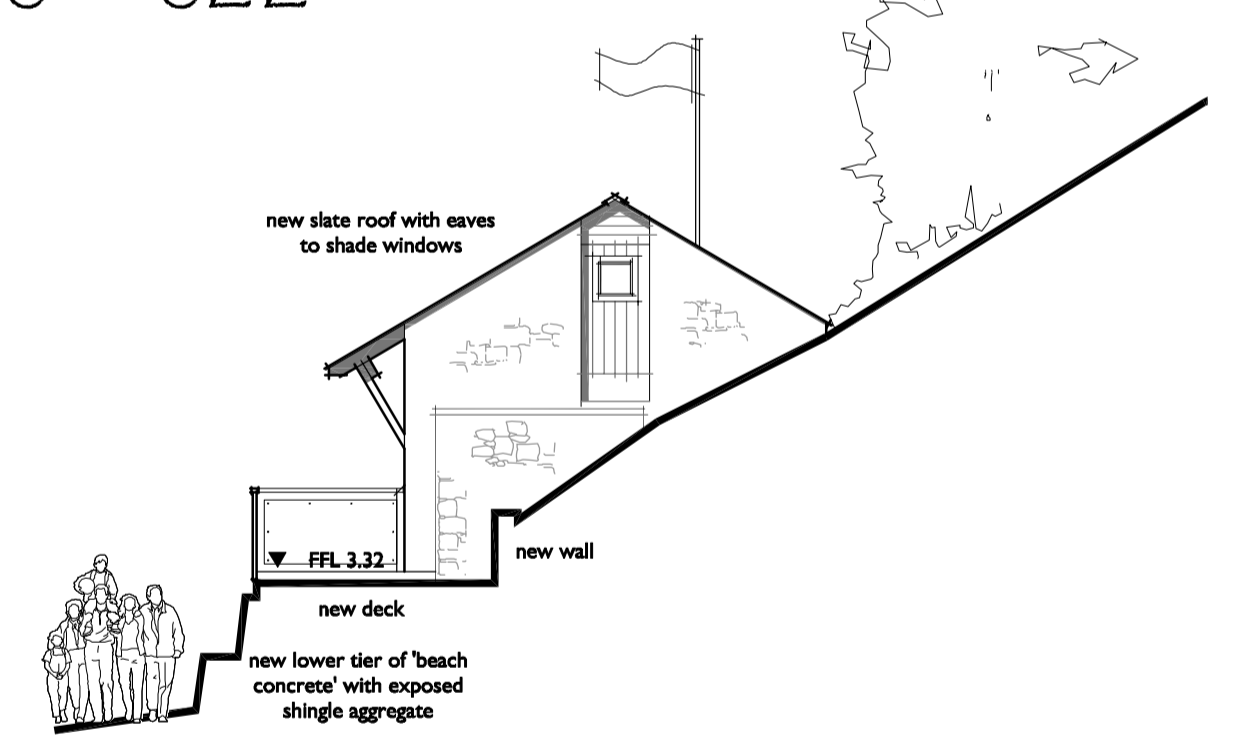


NE Elevation

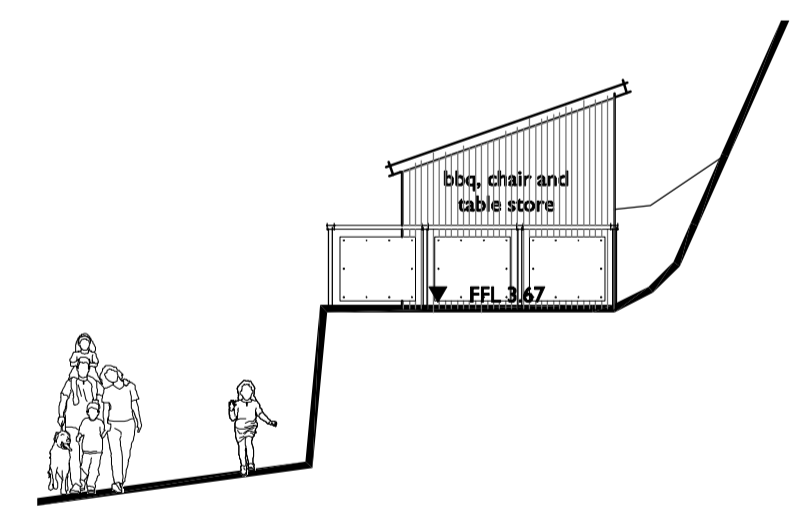

NE Elevation

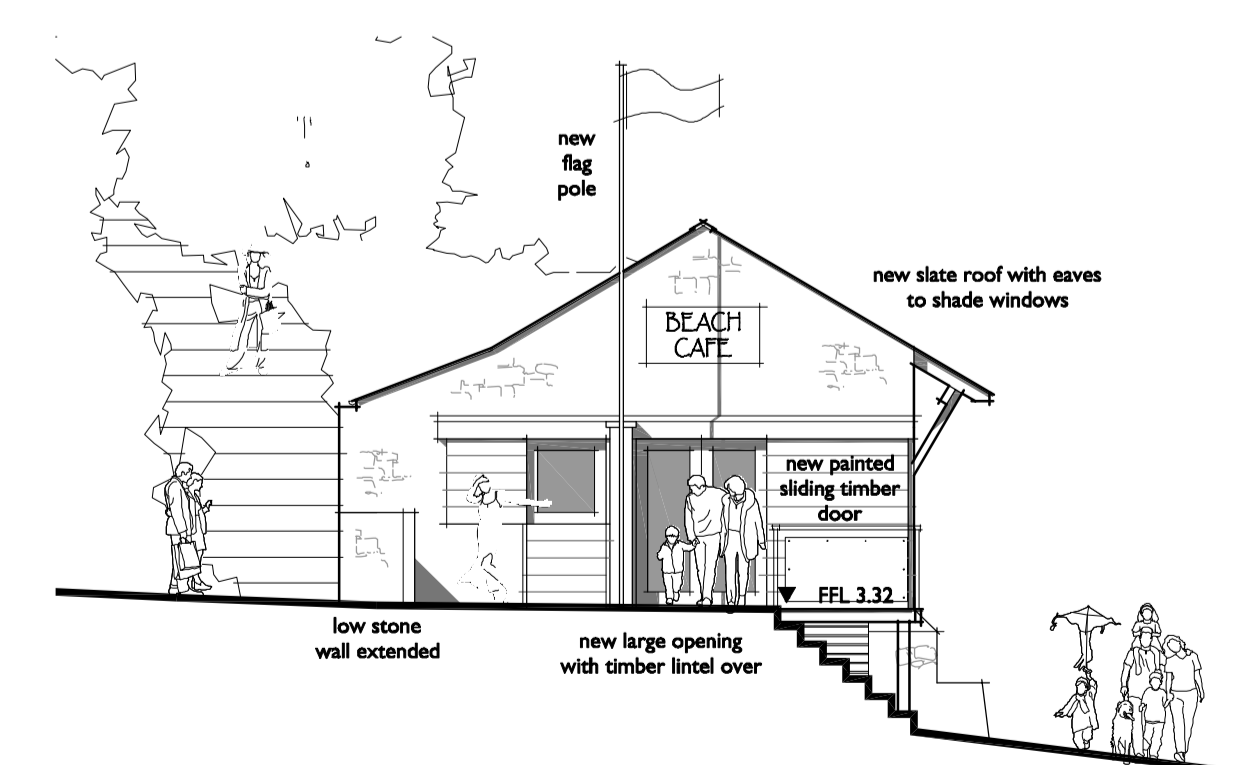

SW Elevation

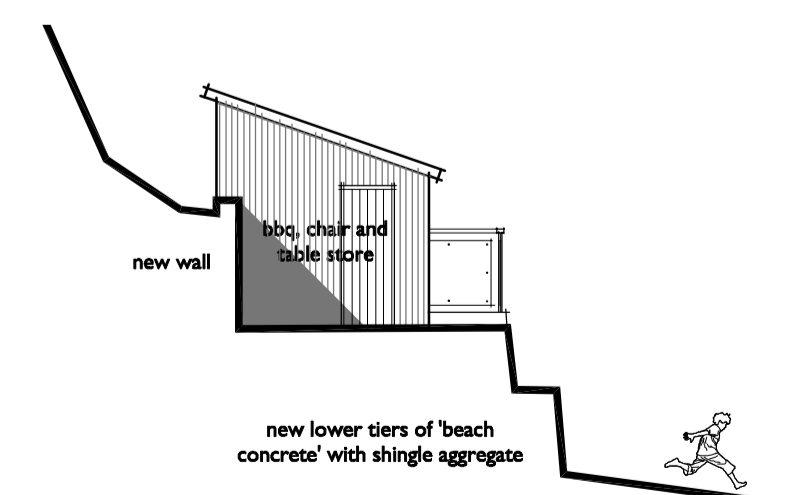

SW Elevation
Shed

P2	11.11.08	Re-formatting of drawing sheet
P1	25.09.04	Graphics Revision
Rev	Date	Amendment

THE GOODS SHED
SANDFORD LANE
WAREHAM BH20 4DX
tel: 01929 557878
mca@morgancarey.co.uk
www.morgancarey.co.uk
MORGAN CAREY ARCHITECTS
with MCA Lawray, Yeovil

Client
The Weld Estate
Project
The Cove, Lulworth
Drawing
The Beach - Proposals

The COVE
The Weld Estate

The Beach - Proposals